



Main Entrance

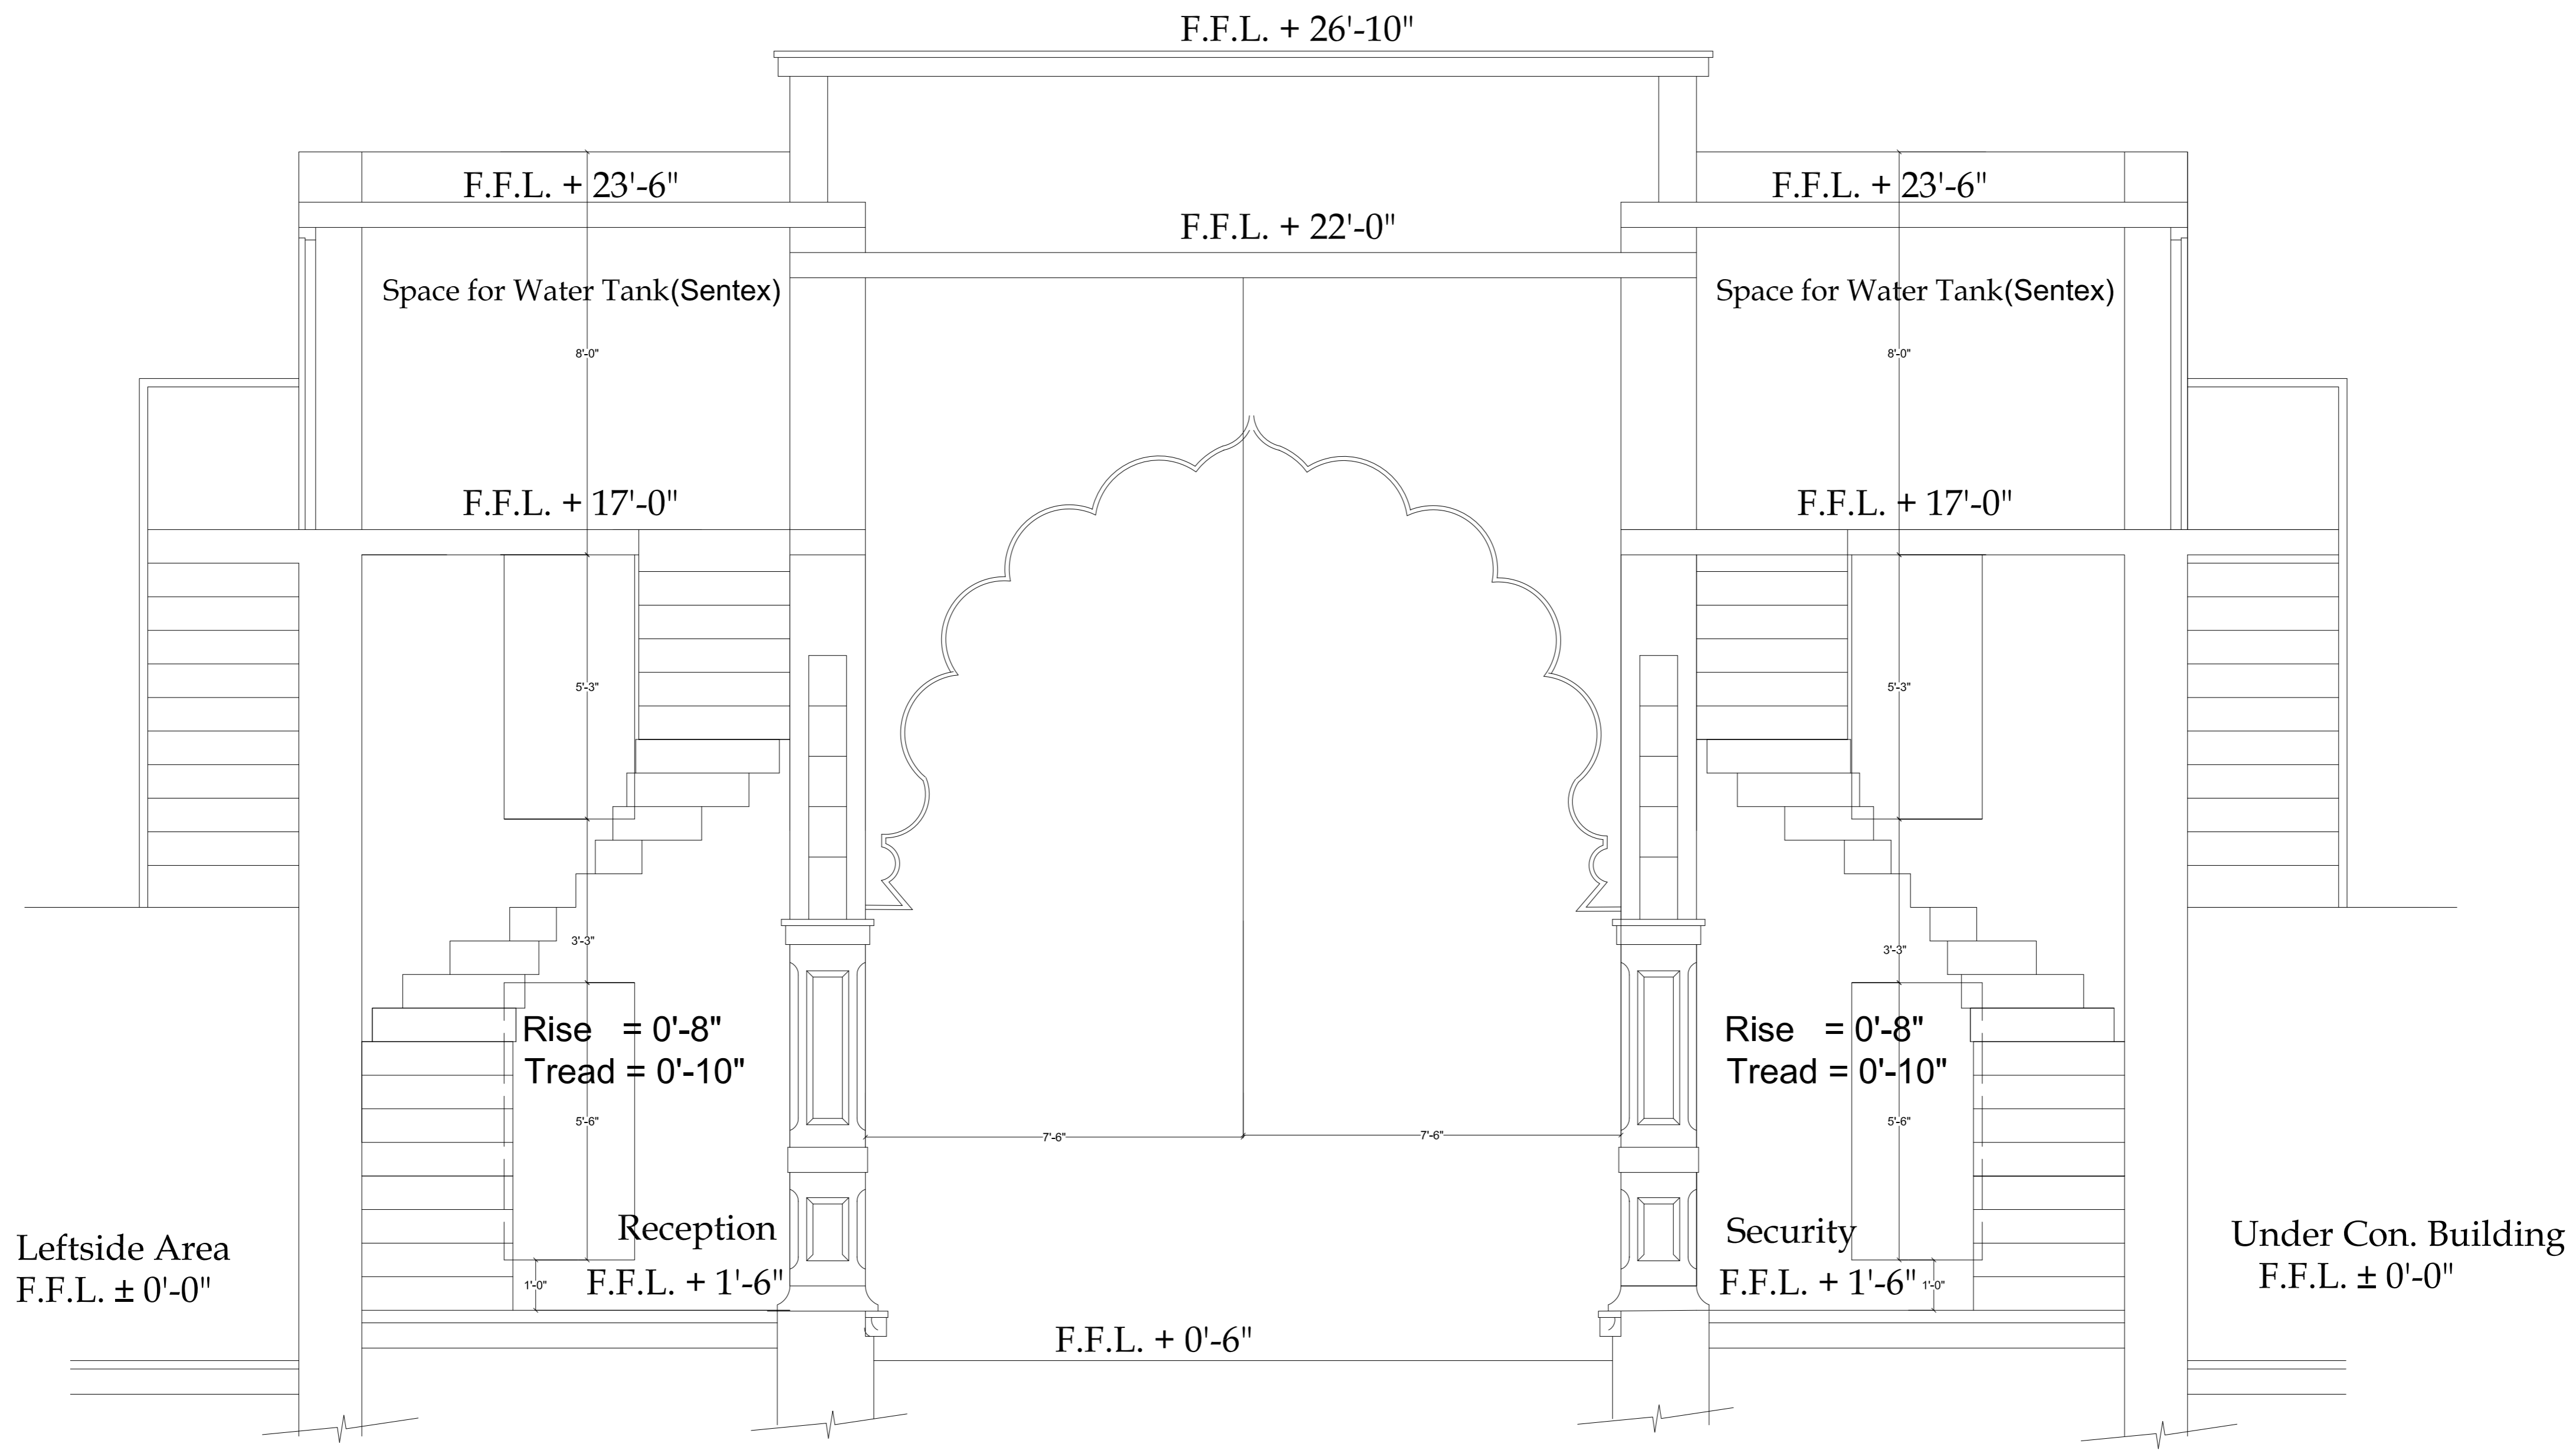

Section at "B-B"

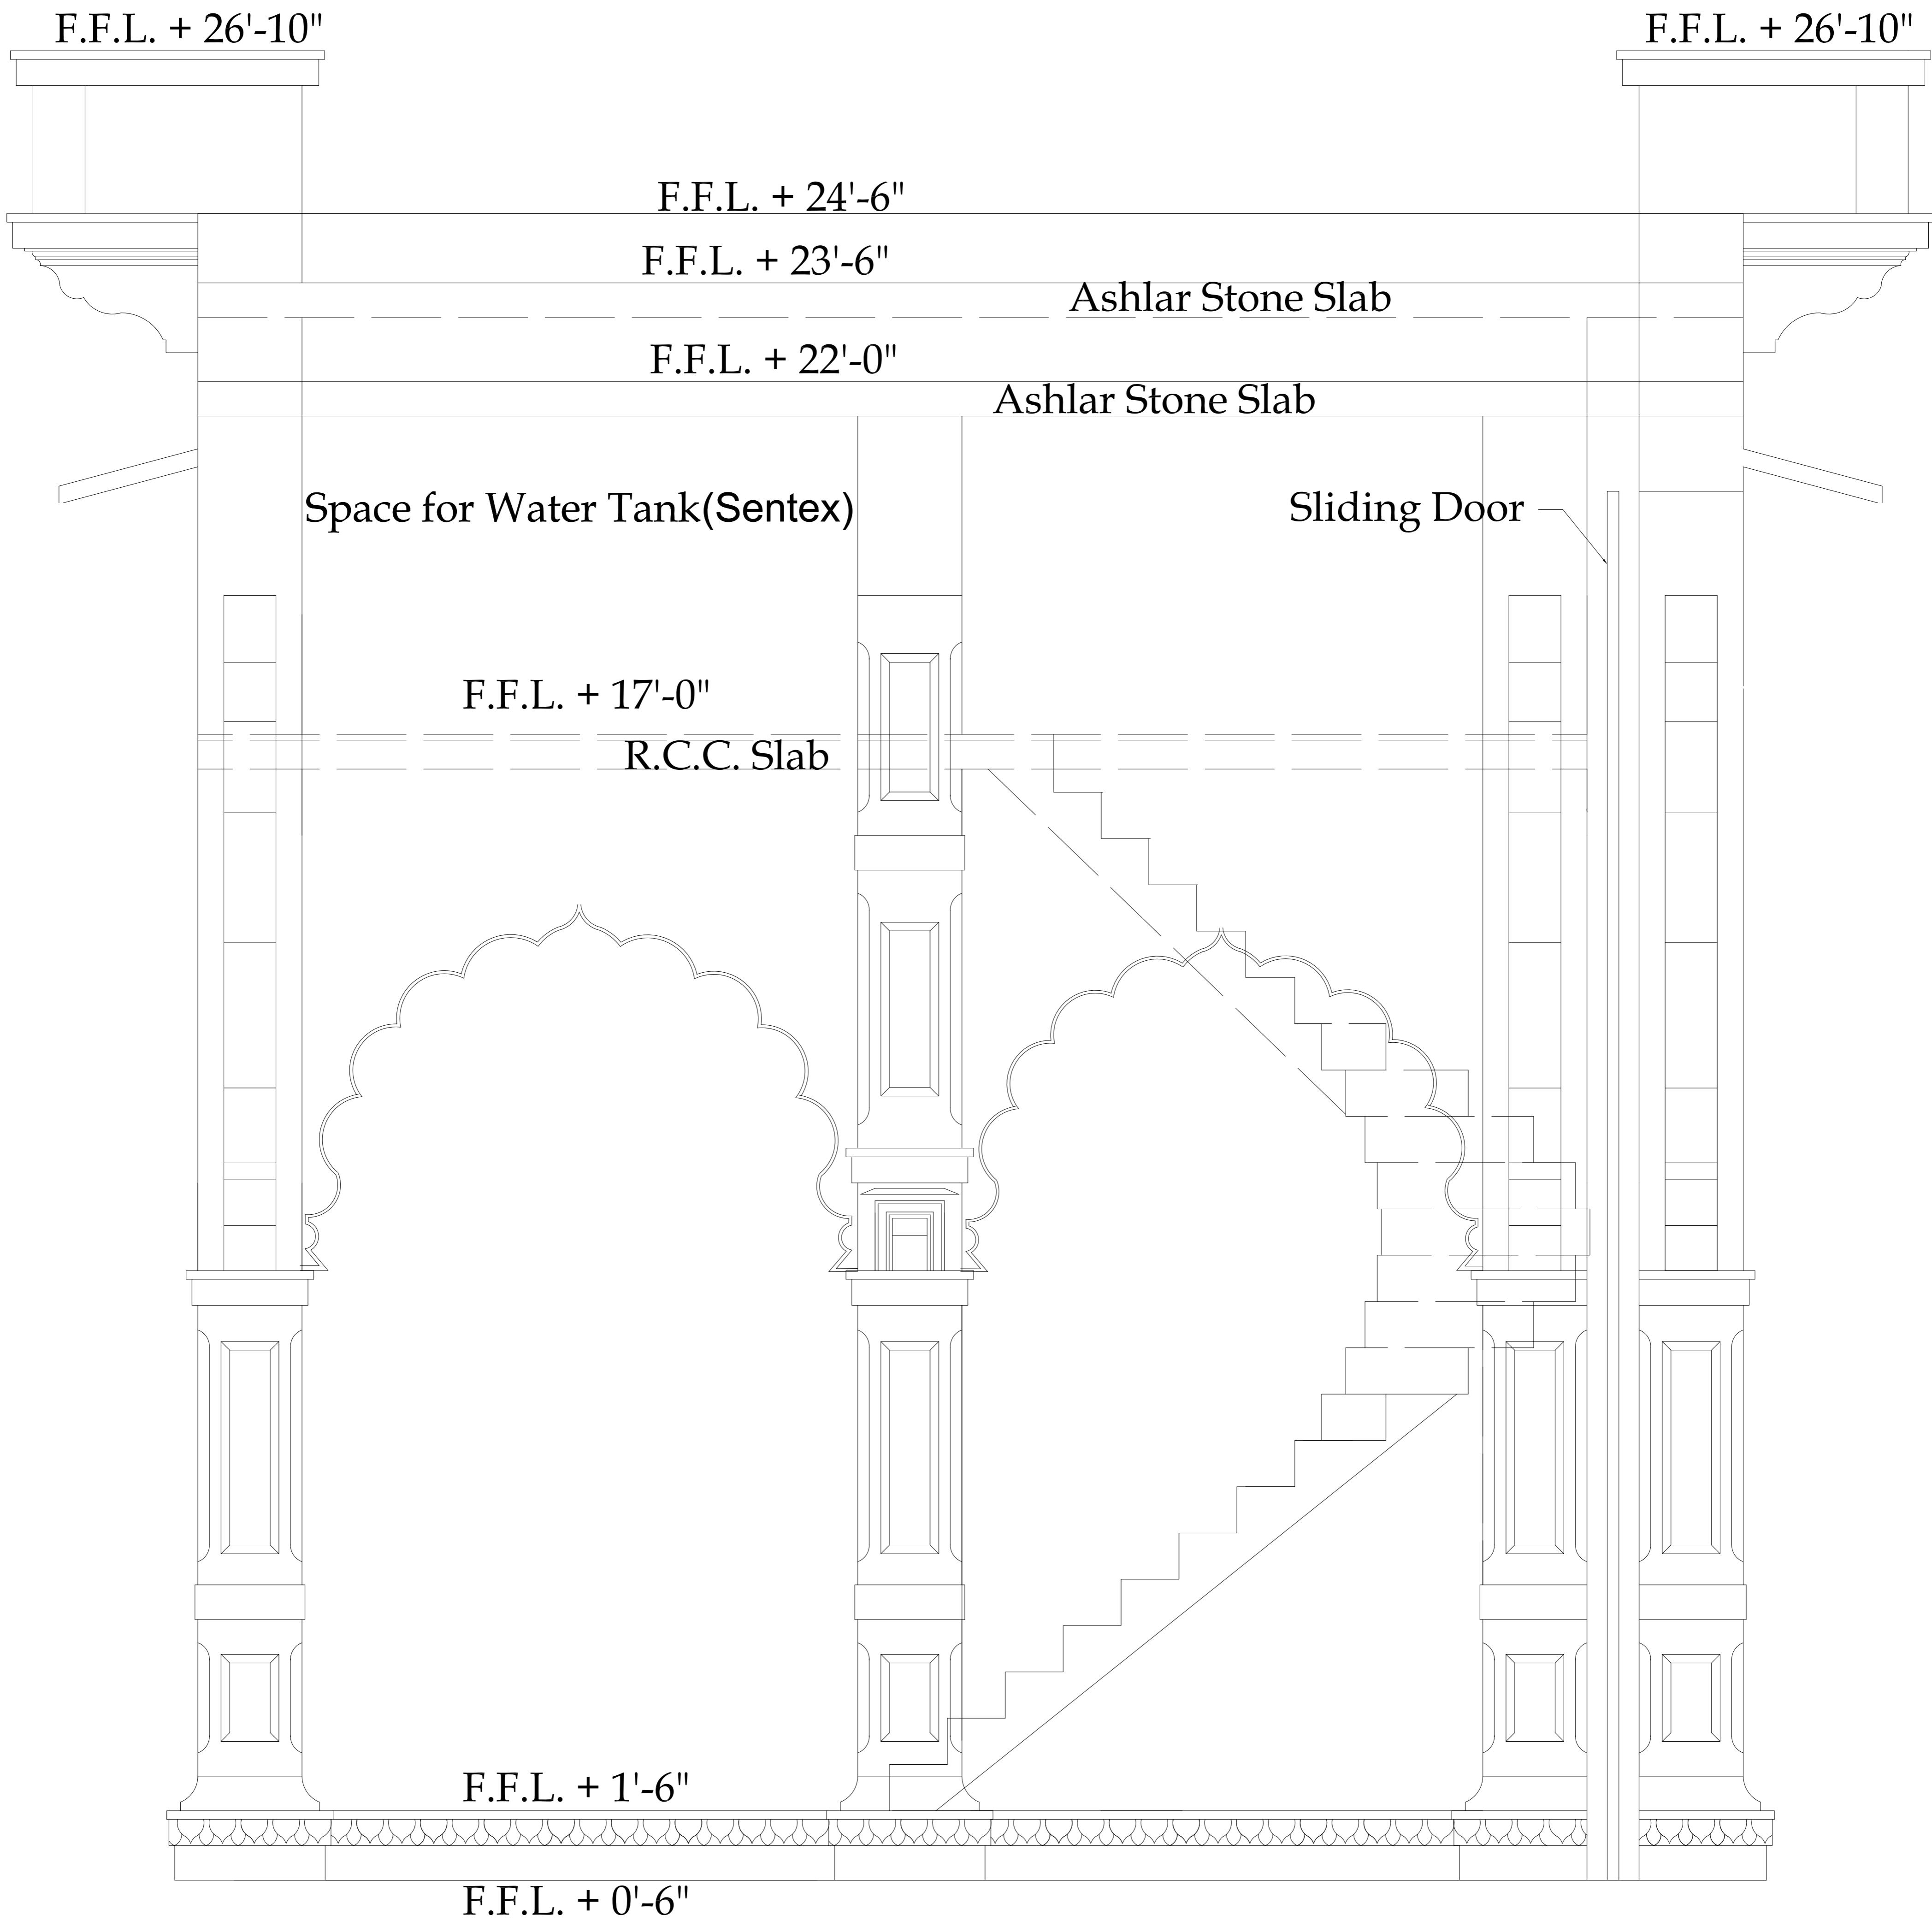

Elevation