



Main Entrance

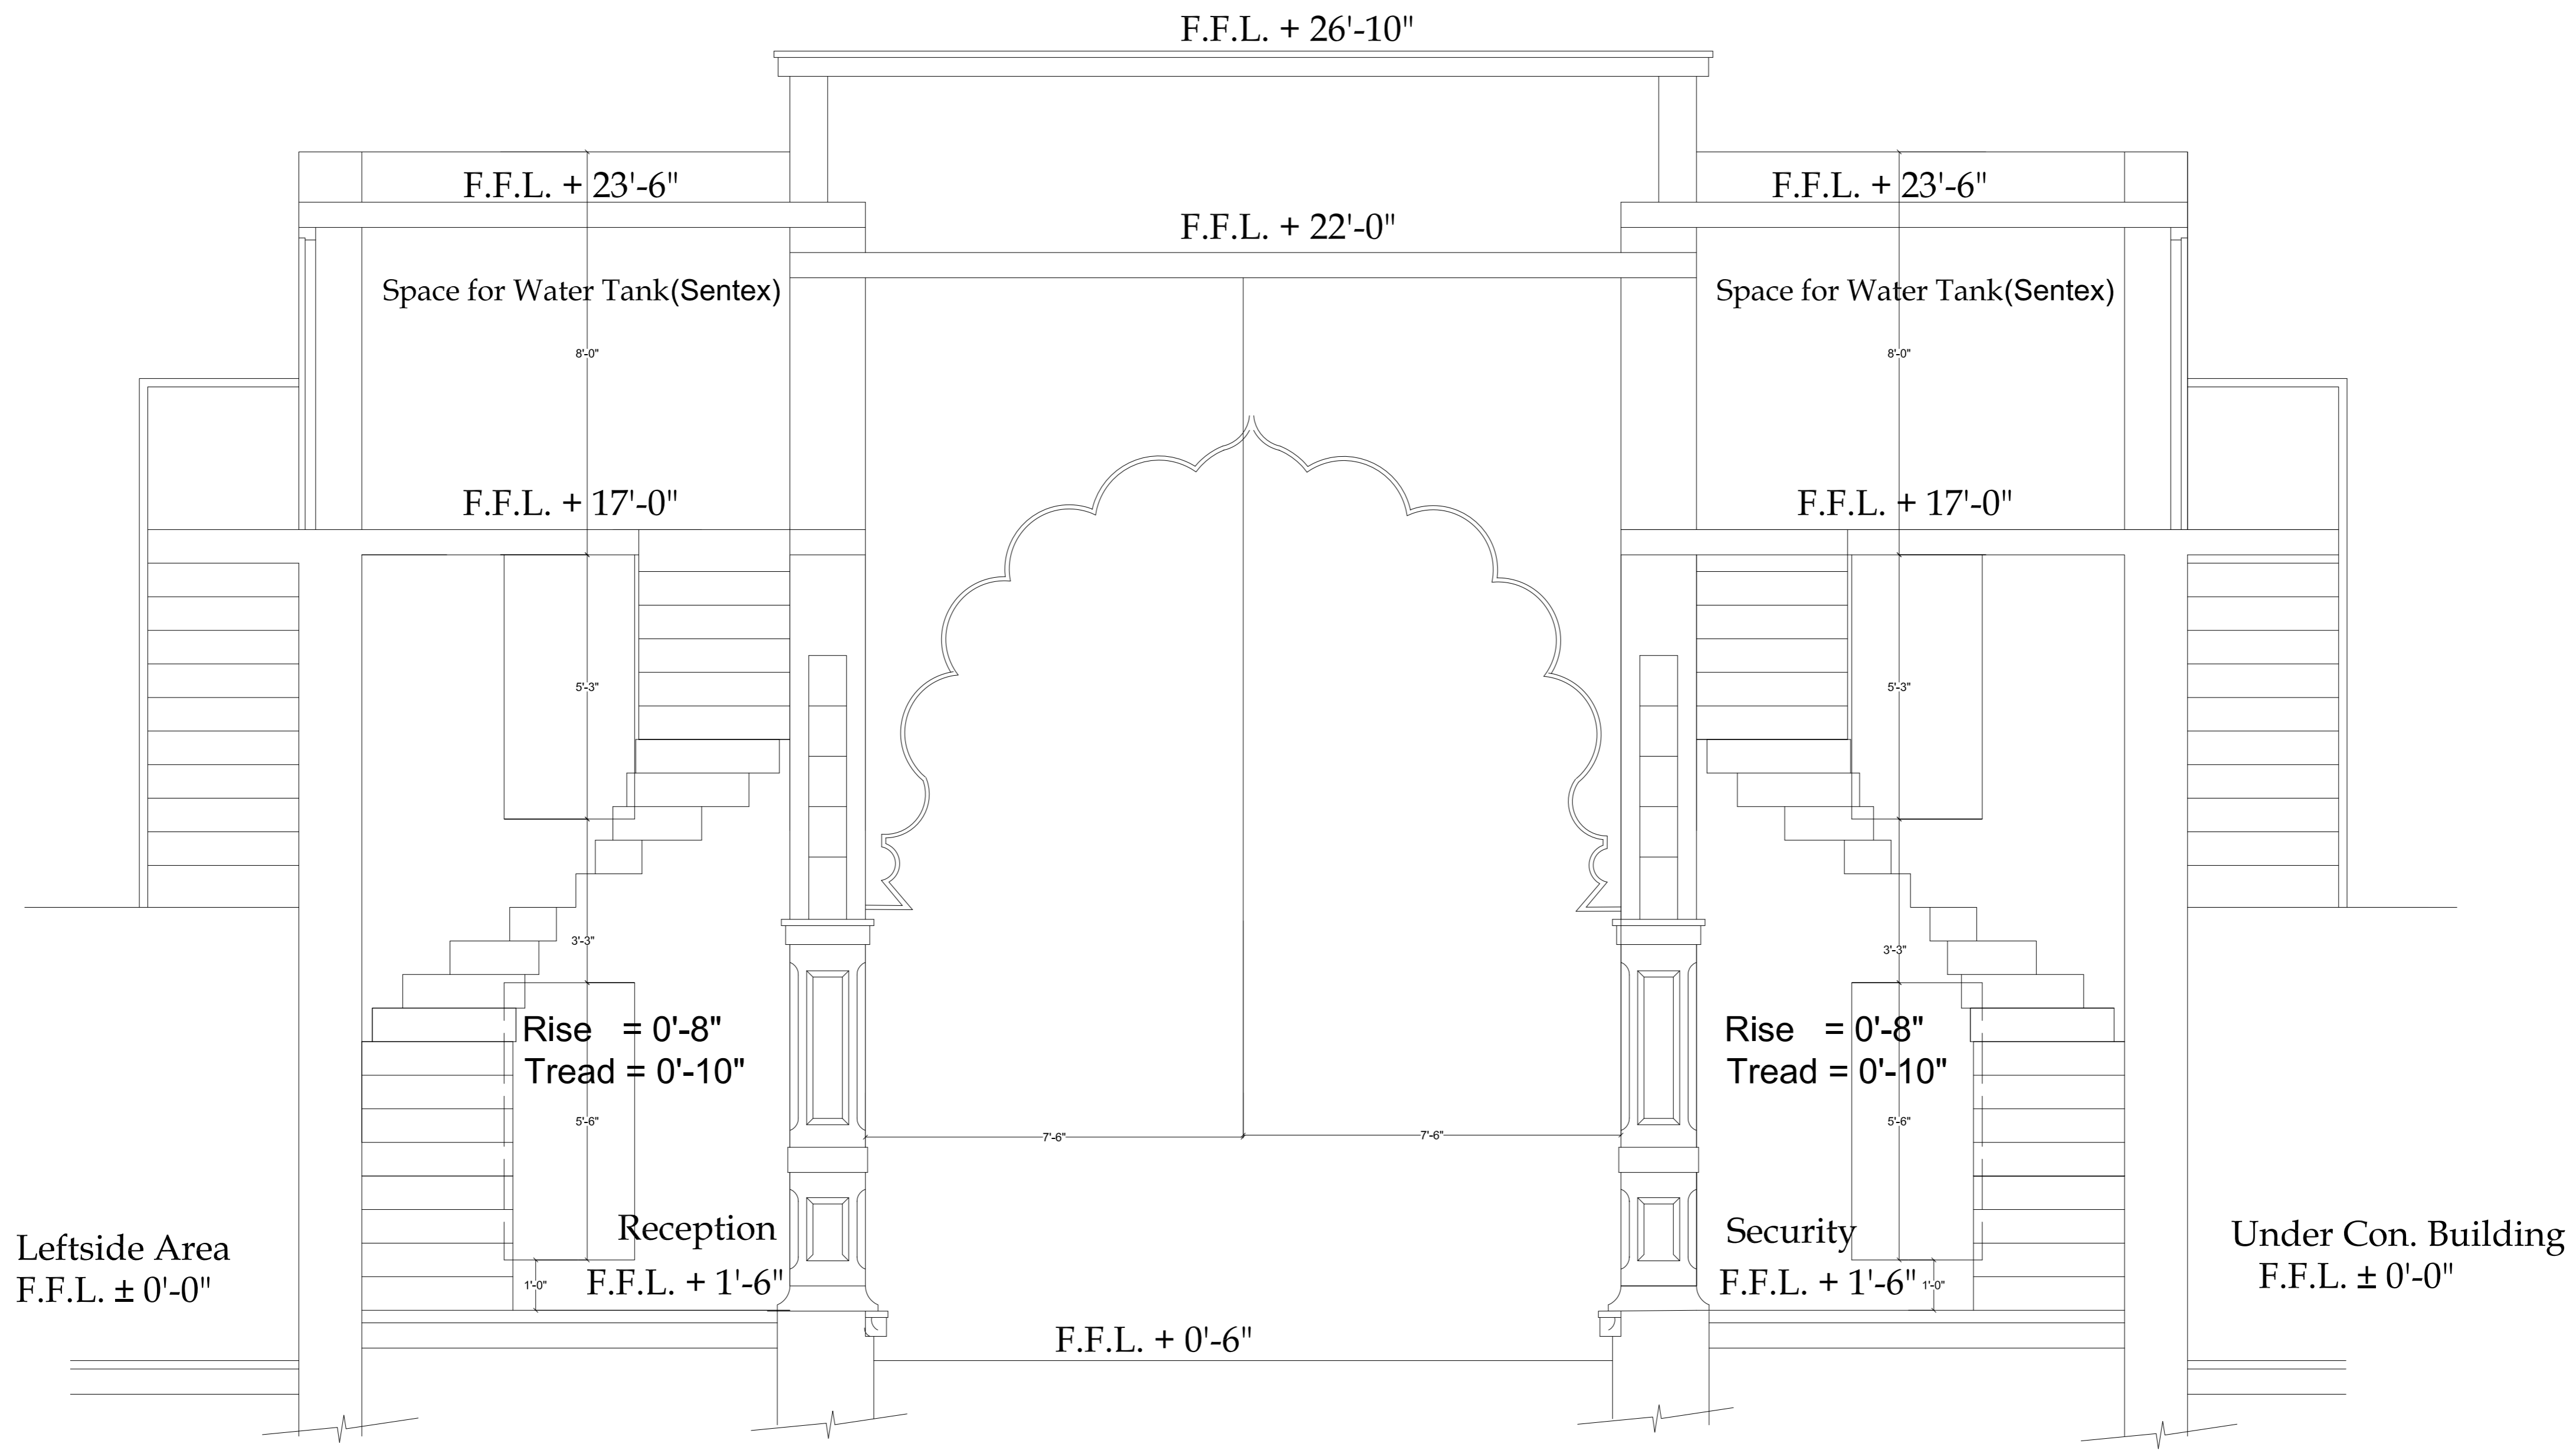

**Section at "B-B"**

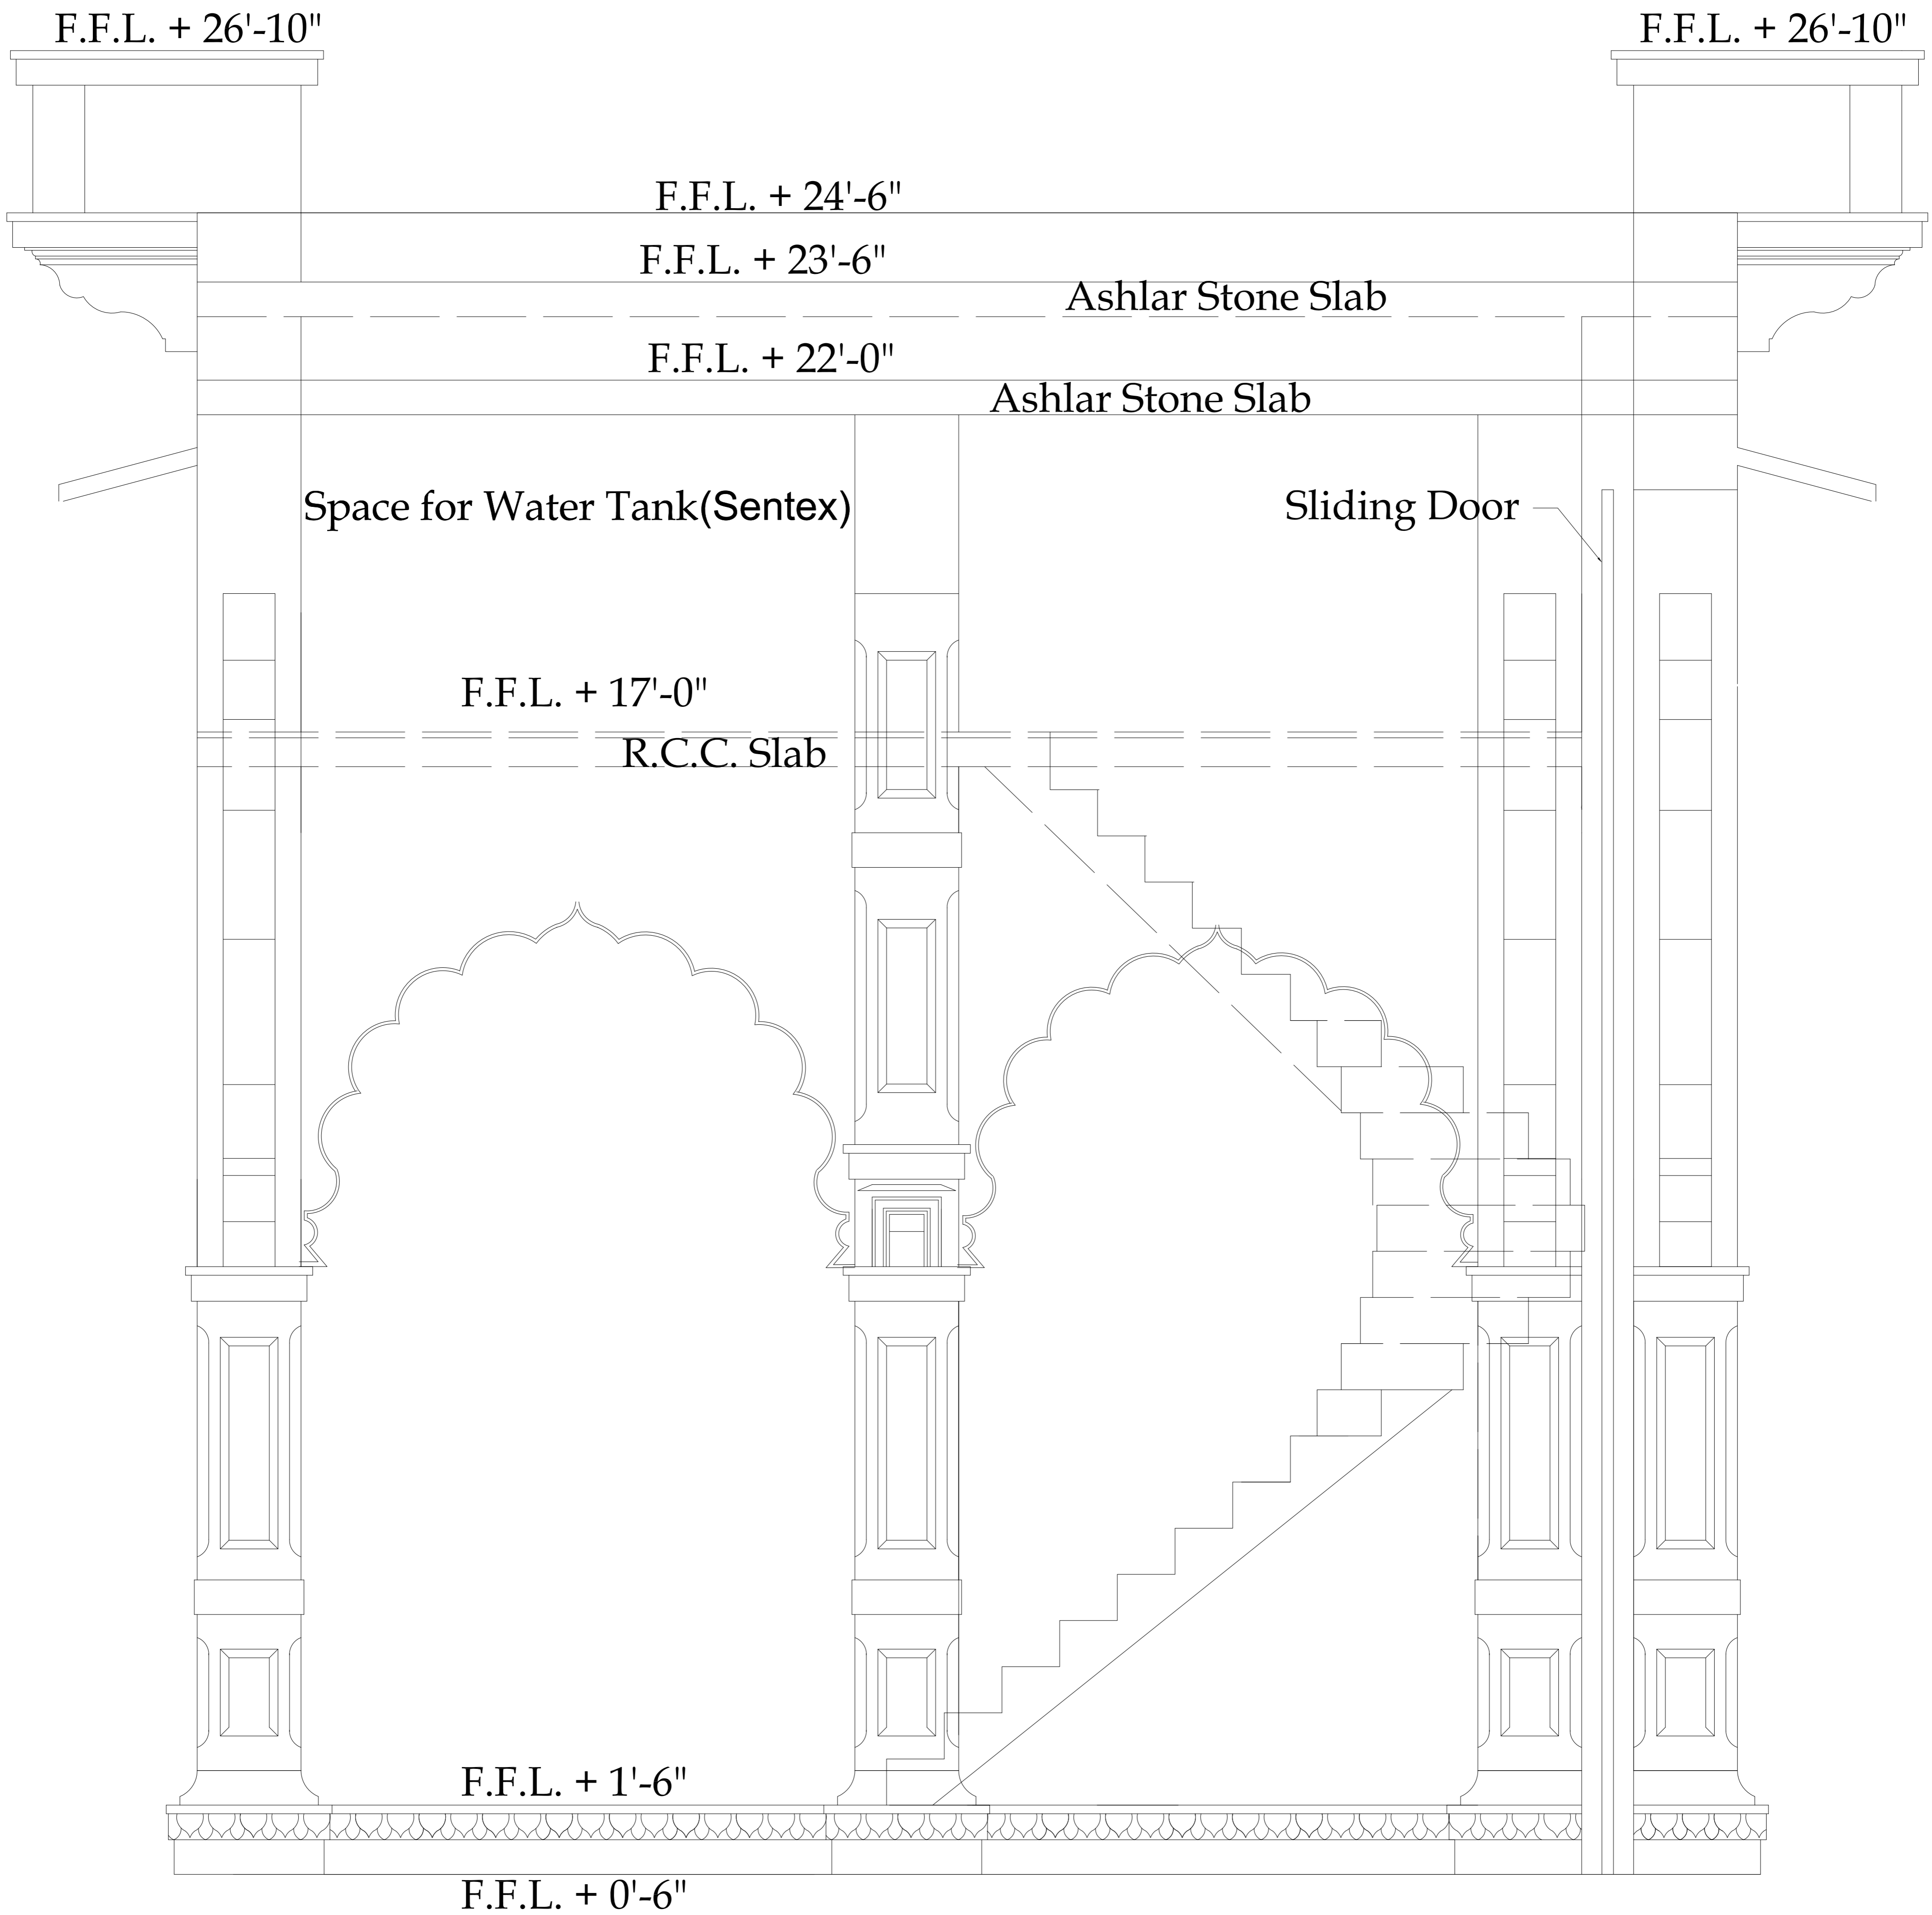

Elevation